


Apartment 1 (874 sq.ft.)
Ground Floor Layout

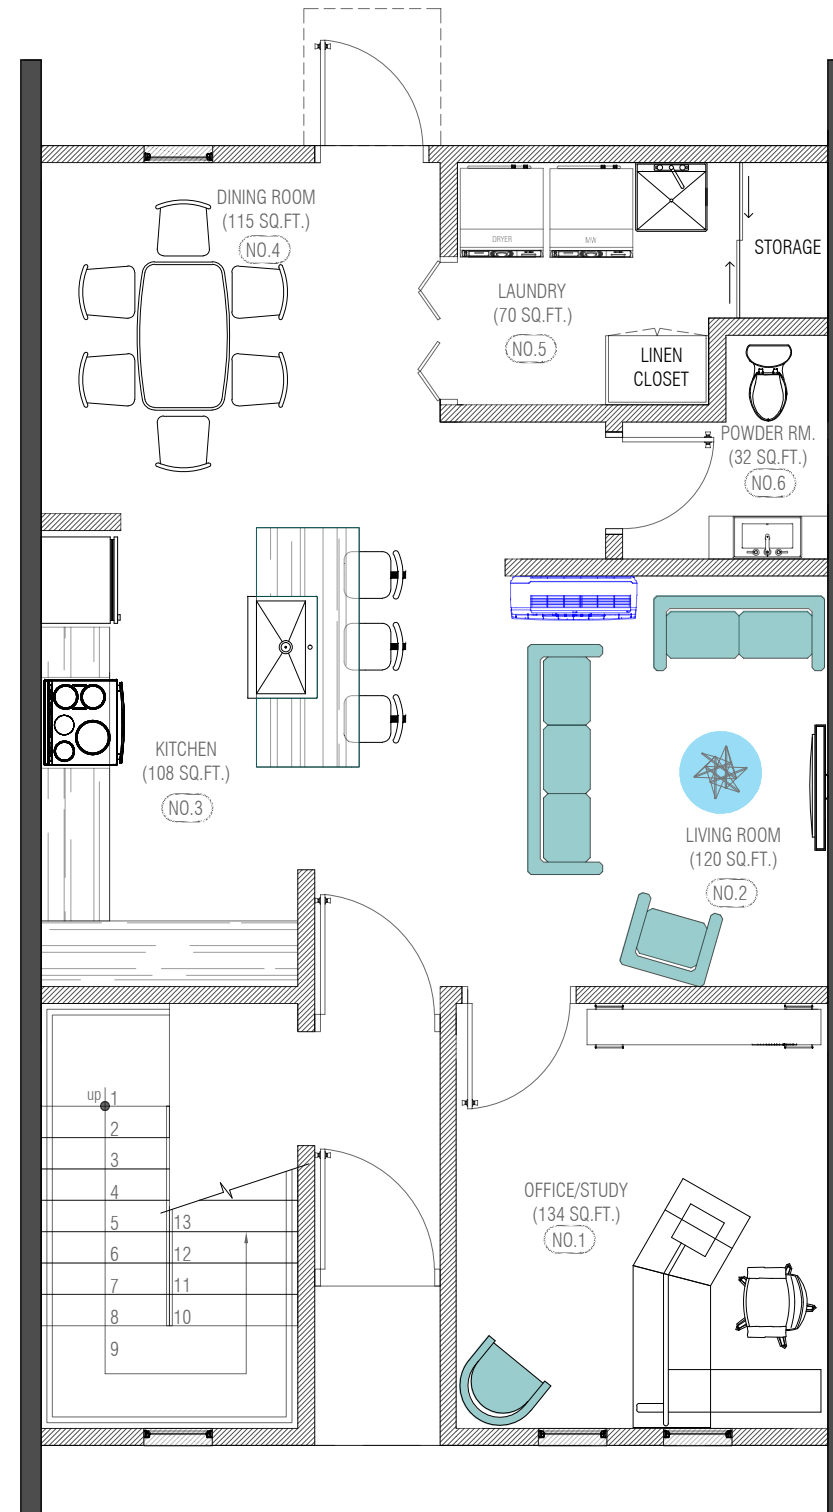


Apartment 1 (874 sq.ft.)
Ground Floor Layout


NOTES:

- 7" THK. WALLS
- 6" THK. WALLS

CLIENT:	THACO
ADDRESS:	LOT #13 RIVERVIEW PARK, PENCO AVENUE, CAPARO BRASS ROAD/LONDEVILLE/CHAGUANAS
JOB NAME:	ICON EAST & WEST
<small>THACO (SI) P&AC AFFORDABLE HOMES COMPANY LTD. Lot 25-24/25C Industrial Estate, Bisho Road, Chaguanas Tel: (868) 427-7245, 1 (800) 466-4843 Fax: 1 (868) 466-4847 info@thaco.com www.thaco.com</small>	
DRAWN BY:	CR
CHECK BY:	
SHEETS:	1 OF 1
SCALE:	3/8" = 1'-0" DATE: 14-MAR-2024
DRAWING TITLE:	GROUND FLOOR LAYOUT
JOB #:	
DRAWING #:	A-01100
REV #:	

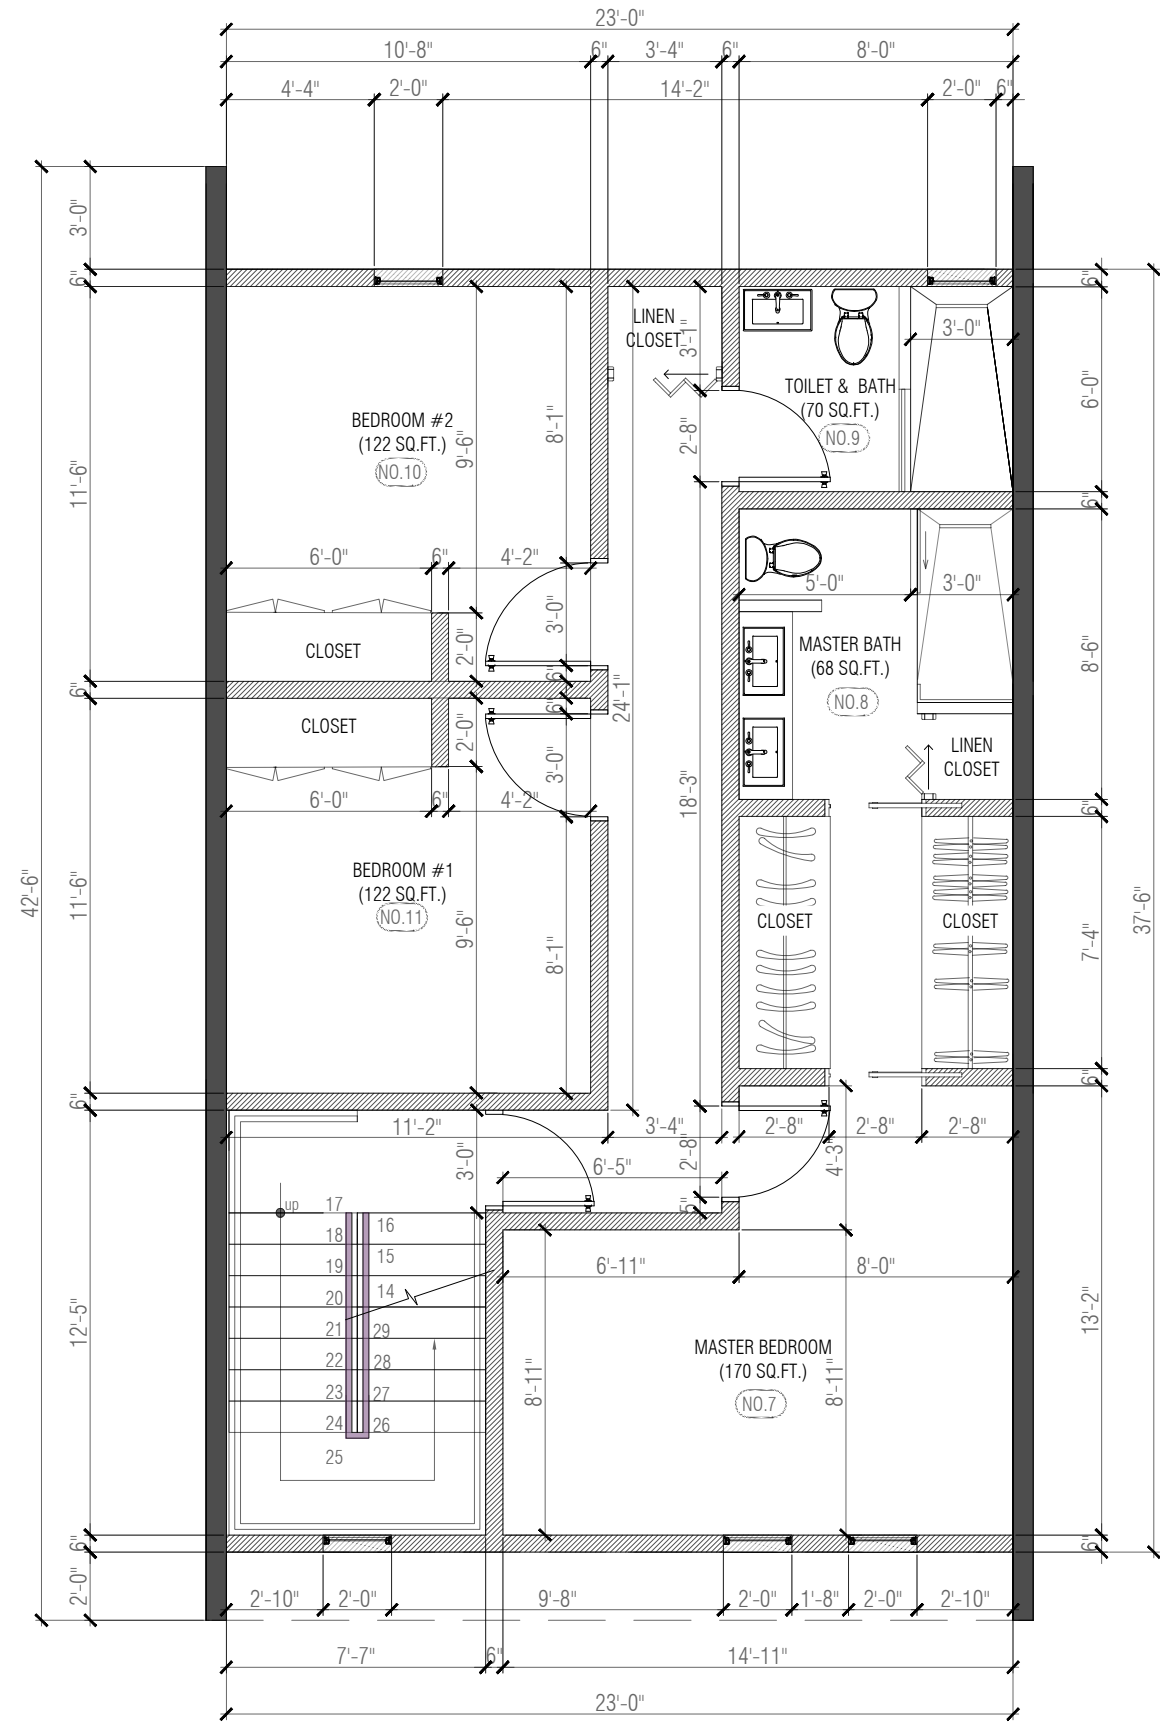

Apartment 1 (874 sq.ft.)
First Floor Layout

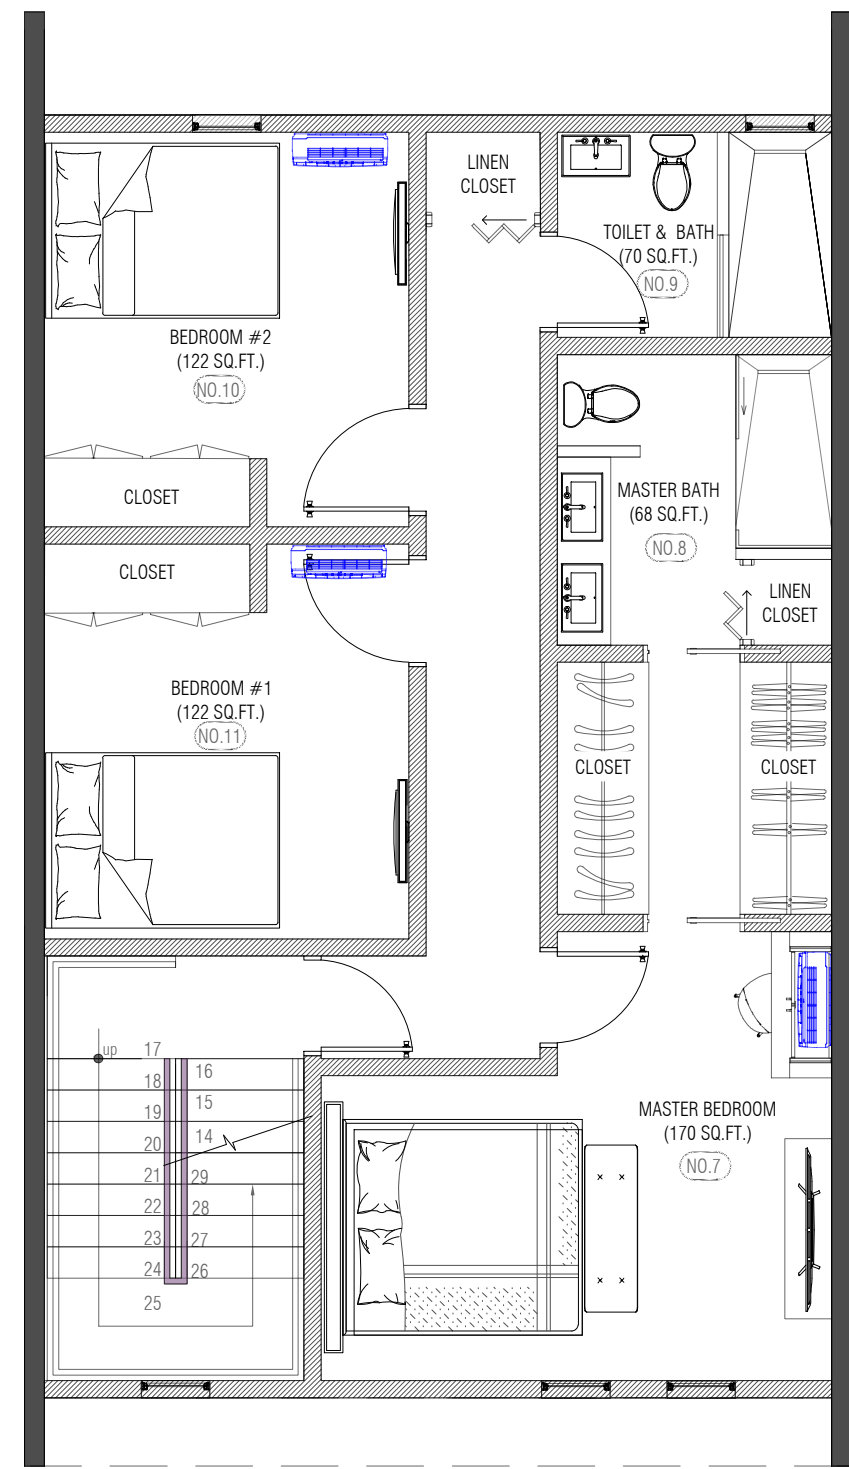


Apartment 1 (874 sq.ft.)
First Floor Layout



NOTES:

- 7" THK. WALLS
- 6" THK. WALLS

CLIENT:	THACO
ADDRESS:	LOT #13 RIVERVIEW PARK, PENCO AVENUE, CAPARO BRASS ROAD, LONDEVILLE, CHAGUANAS
JOB NAME:	ICON EAST & WEST
<small>THACO (SIEMENS) AFFORDABLE HOMES COMPANY LTD. Lot 23-24/25C Industrial Estate, Bish Road, Chaguanas Telephone: 1 (800) 872-7445, 1 (800) 444-8843 Fax: 1 (800) 444-4247 info@thaco.com www.thaco.com</small>	
DRAWN BY:	C.R.
CHECK BY:	
SHEETS:	1 OF 1
SCALE:	3/8" = 1'-0"
DATE:	16/08/2019
DRAWING TITLE:	FIRST FLOOR LAYOUT
JOB #:	
DRAWING #:	A-0200
REV #:	

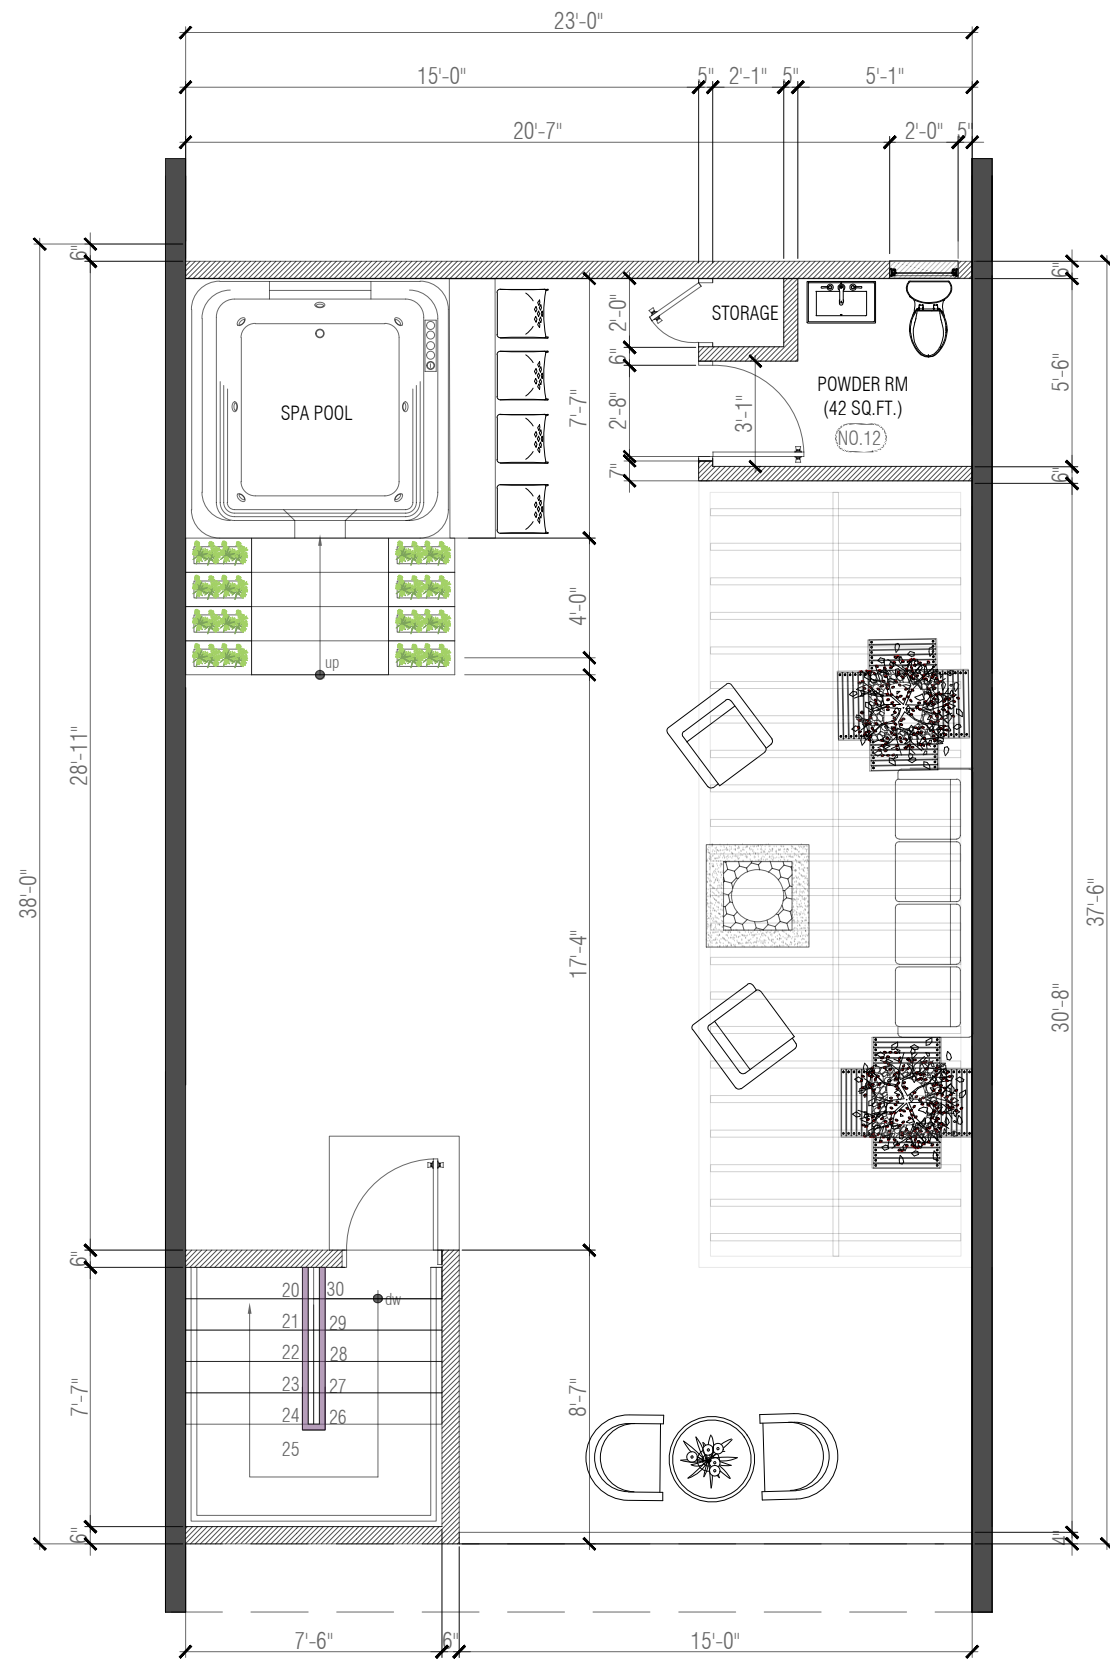

Apartment 1 (874 sq.ft.)
Roof Floor Layout

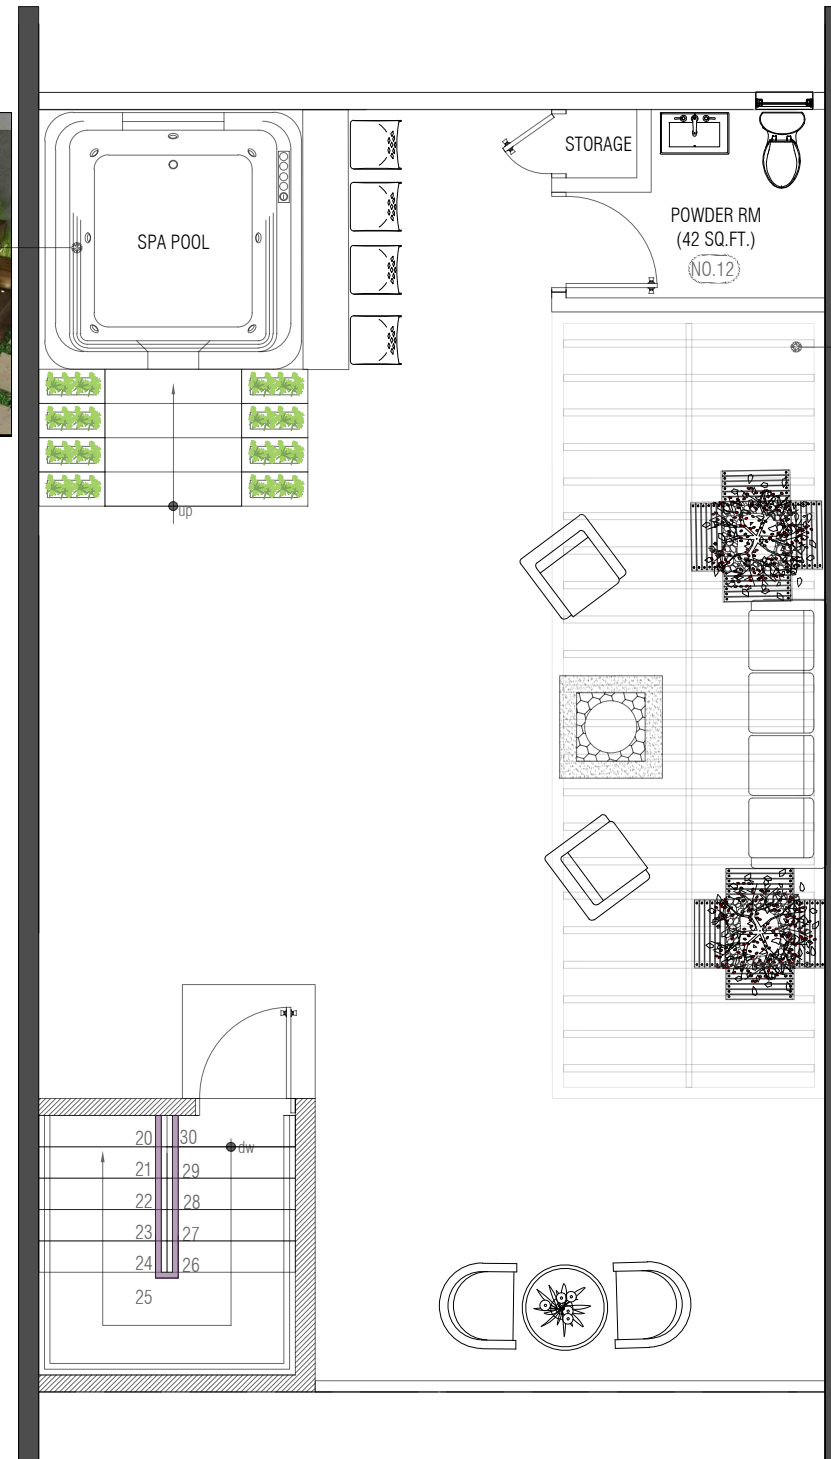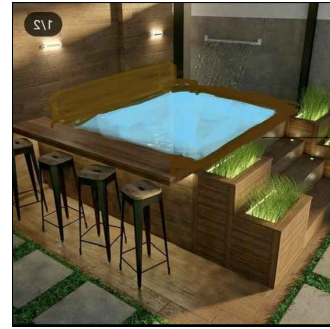


Apartment 1 (874 sq.ft.)
Roof Floor Layout




NOTES

- 7" THK. WALLS
- 6" THK. WALLS

CLIENT:	TIAHCO
ADDRESS:	LOT #B3 RIVERVIEW PARK, PENCO AVENUE, CAPARO BRASS ROAD/ONDEVILLECHAGLIANAS
JOB NAME:	ICON EAST & WEST
<small>TIAHCO (PACIFIC AFFORDABLE HOMES COMPANY) LTD. Lot 23-24/10' Industrial Estate, Biship Road, Chaguanas Tel: (876) 427-7445, 1 (800) 468-4883 Fax: 1 (800) 468-4247 info@tiahco.com www.tiahco.com</small>	
DRAWN BY:	C.R.
CHECK BY:	
SHEETS:	1 OF 1
SCALE:	3/8" = 1'-0" DATE: 14/03/2024
DRAWING TITLE:	ROOF LAYOUT
JOB #:	
DRAWING #:	A-0300
REV #:	

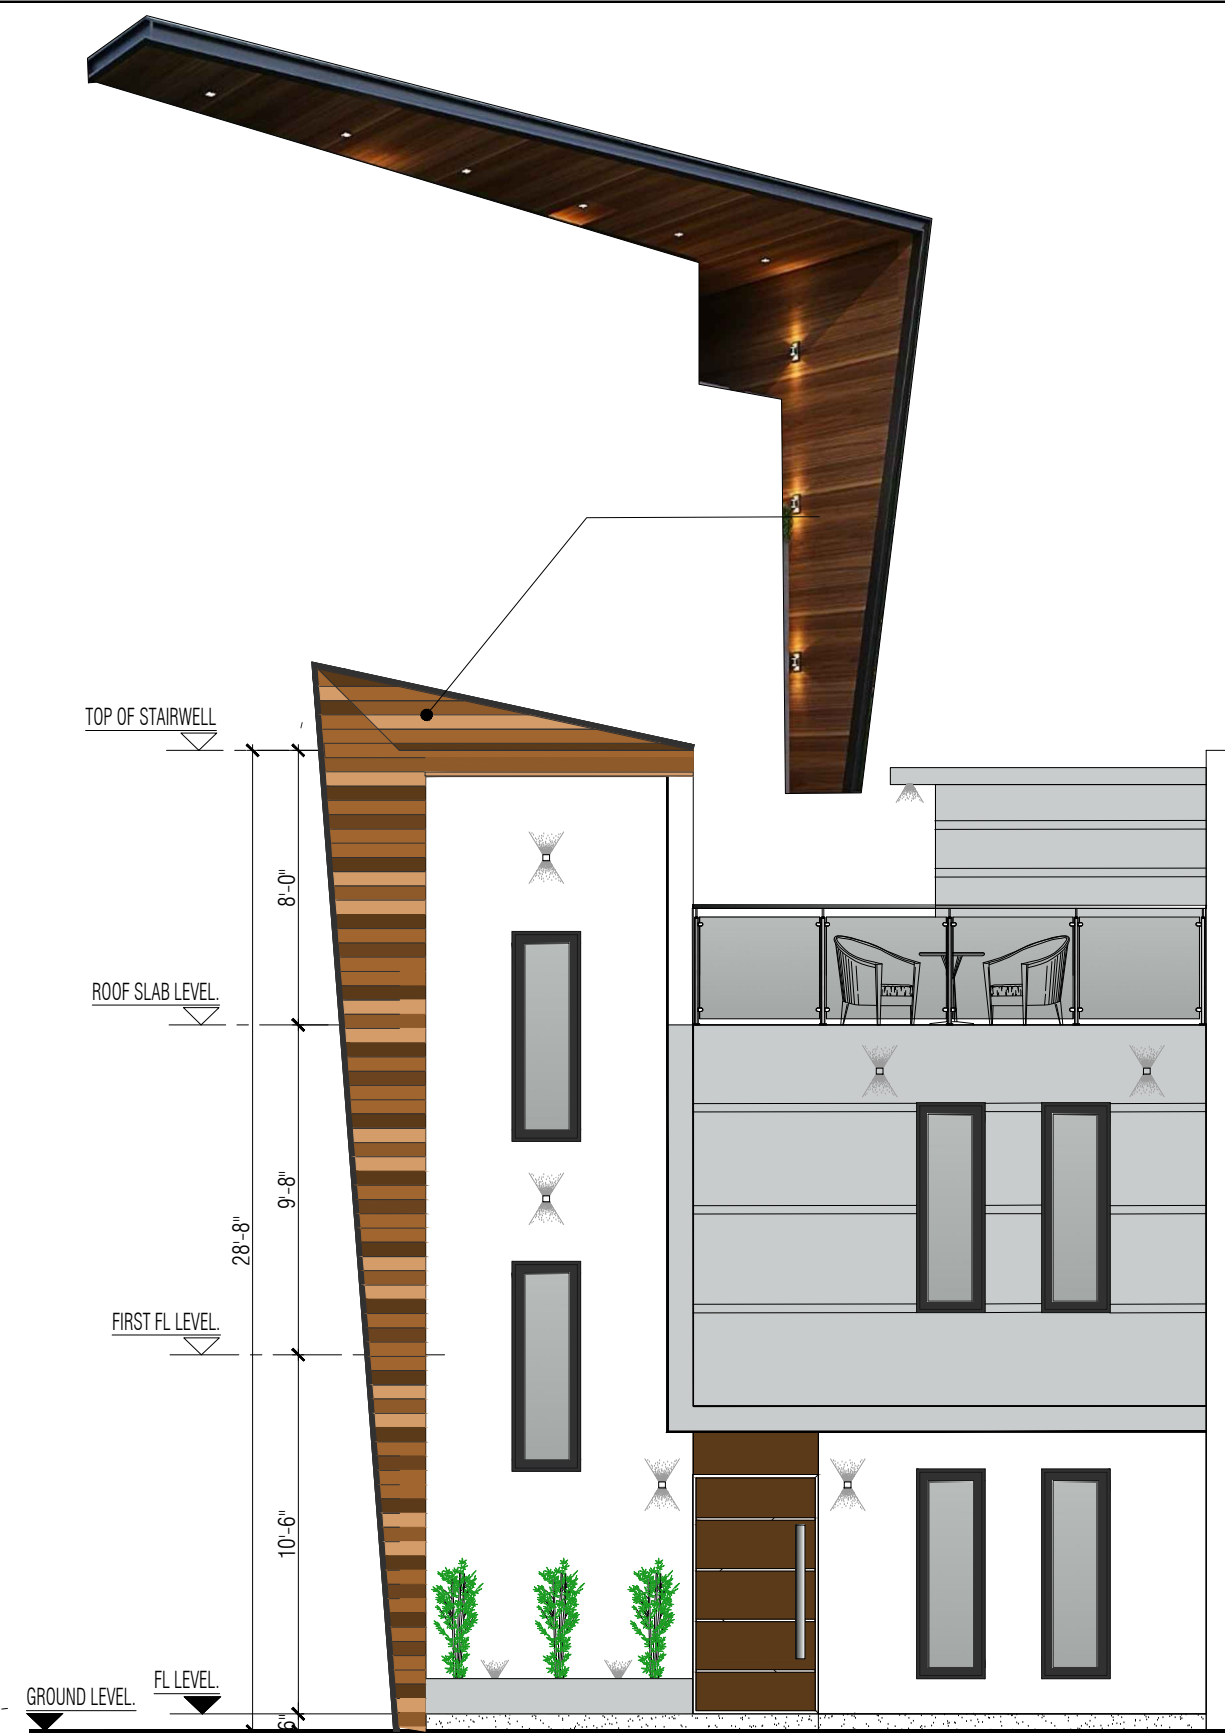

FRONT ELEVATION
SCALE: 3/16" = 1'-0"

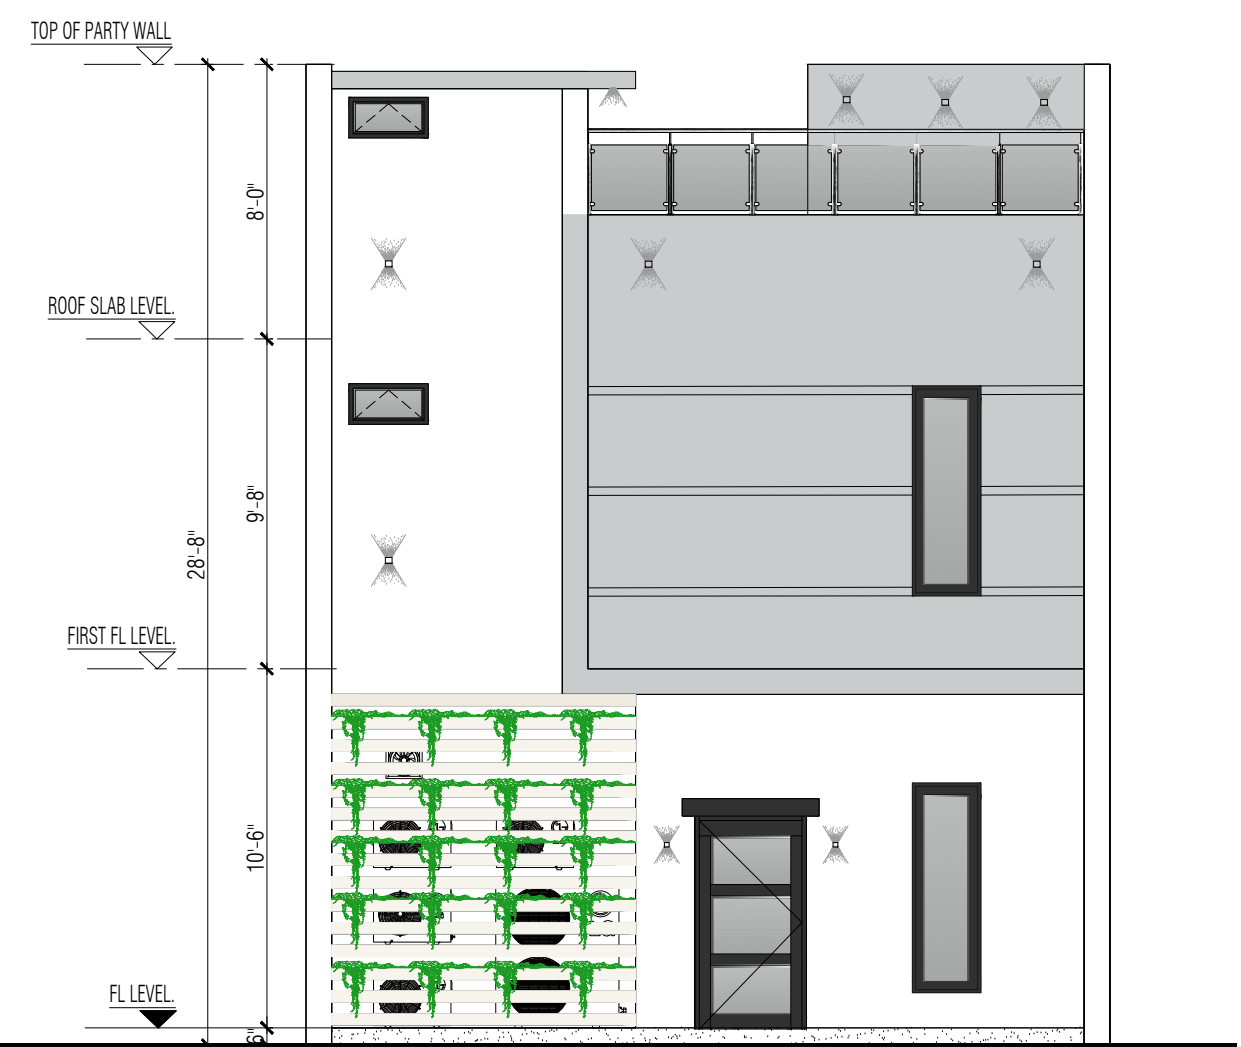

REAR ELEVATION
SCALE: 3/16" = 1'-0"

CLIENT: TIAHCO

ADDRESS:
LOT #13 RIVERVIEW PARK,
PENCO AVENUE, CAPARO BRASS
ROAD/LONDEVILLE/CHAGUANAS

JOB NAME:
ICON EAST & WEST



TIAHCO AFFORDABLE HOMES COMPANY LTD.
Lot 25-24 LLC, Industrial Estate, Brijuni Road, Chaguanas
Telephone: 1 (800) 872-7448, 1 (800) 665-0483
Fax: 1 (800) 888-4247
info@tiahco.com
www.tiahco.com

DRAWN BY: CB


CHECK BY:

SHEETS: 1 OF 1

SCALE: 3/16" = 1'-0" DATE: 14/03/2024

DRAWING TITLE:
FRONT & REAR ELEVATIONS

JOB #:
DRAWING #:
REV #:
A - 0 4 00

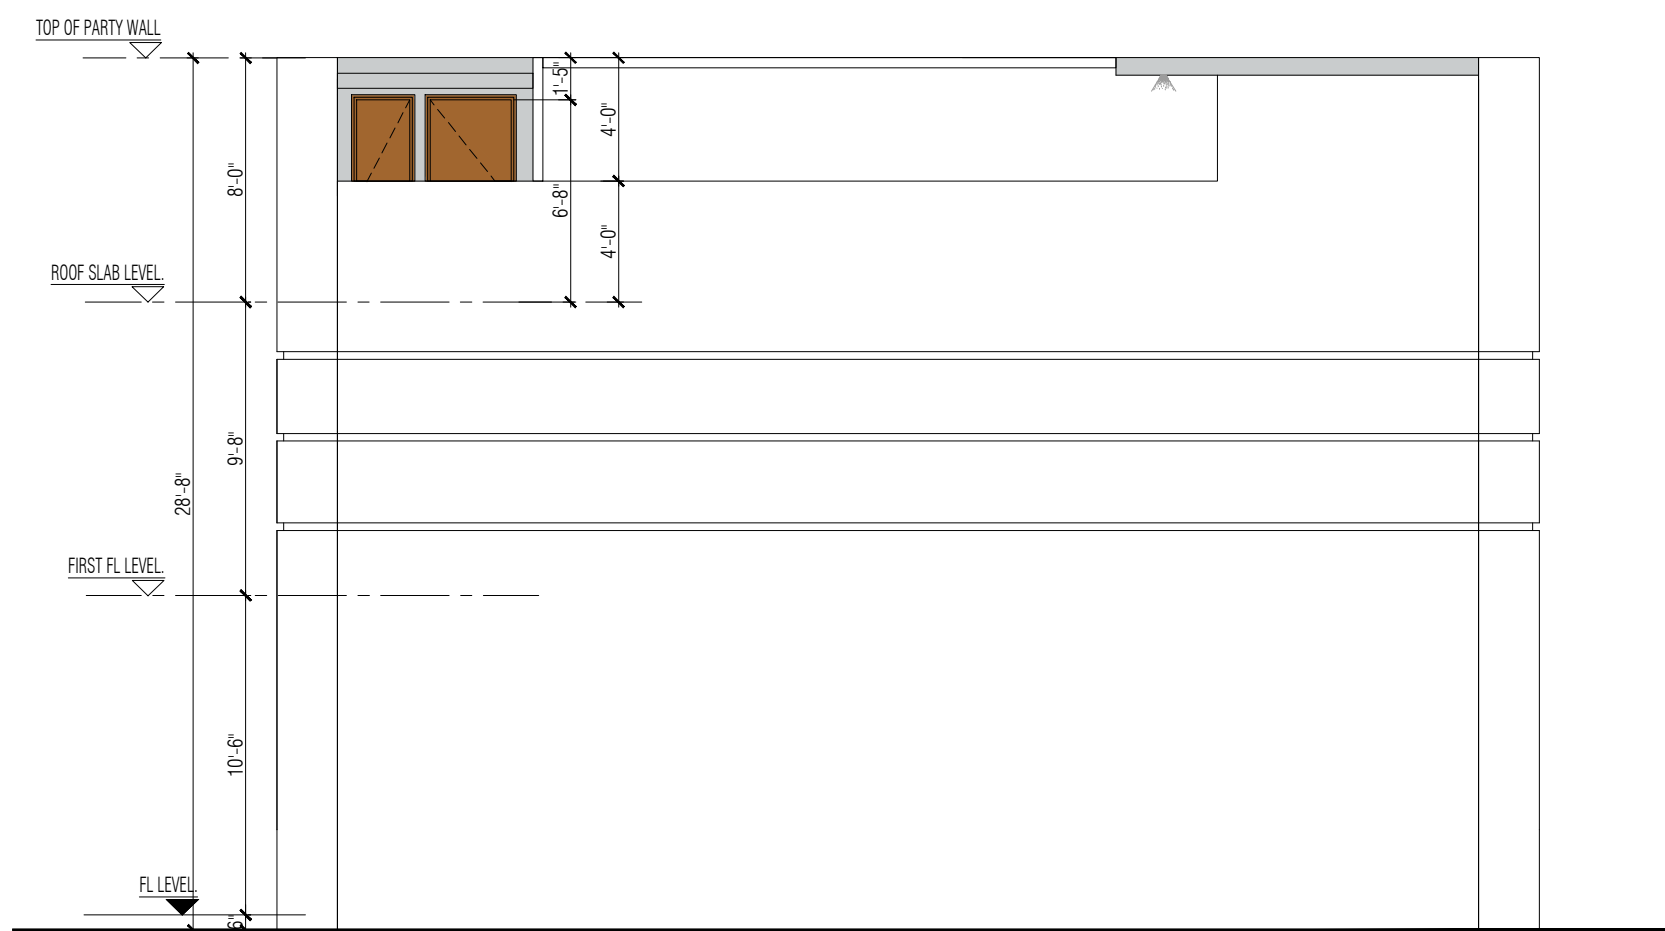

LEFT ELEVATION
SCALE 1/4" = 1'-0"



RIGHT ELEVATION
SCALE 1/4" = 1'-0"

NOTES:

CLIENT: TIAHCO

ADDRESS:
LOT #B3 RIVERVIEW PARK,
PENCO AVENUE, CAPARO BRASS
ROAD LONDENVILLE CHAGUANAS

JOB NAME:
PROPOSED RIVERVIEW
TOWNHOUSE DEVELOPMENT



DRAWN BY: C.R.

CHECK BY:

SHEETS: 1 OF 1

SCALE: 3/8" = 1'-0" DATE: 14-MAR-2024

DRAWING TITLE:
LEFT & RIGHT ELEVATIONS

JOB #:
DRAWING #:
REV #:

A-0500